
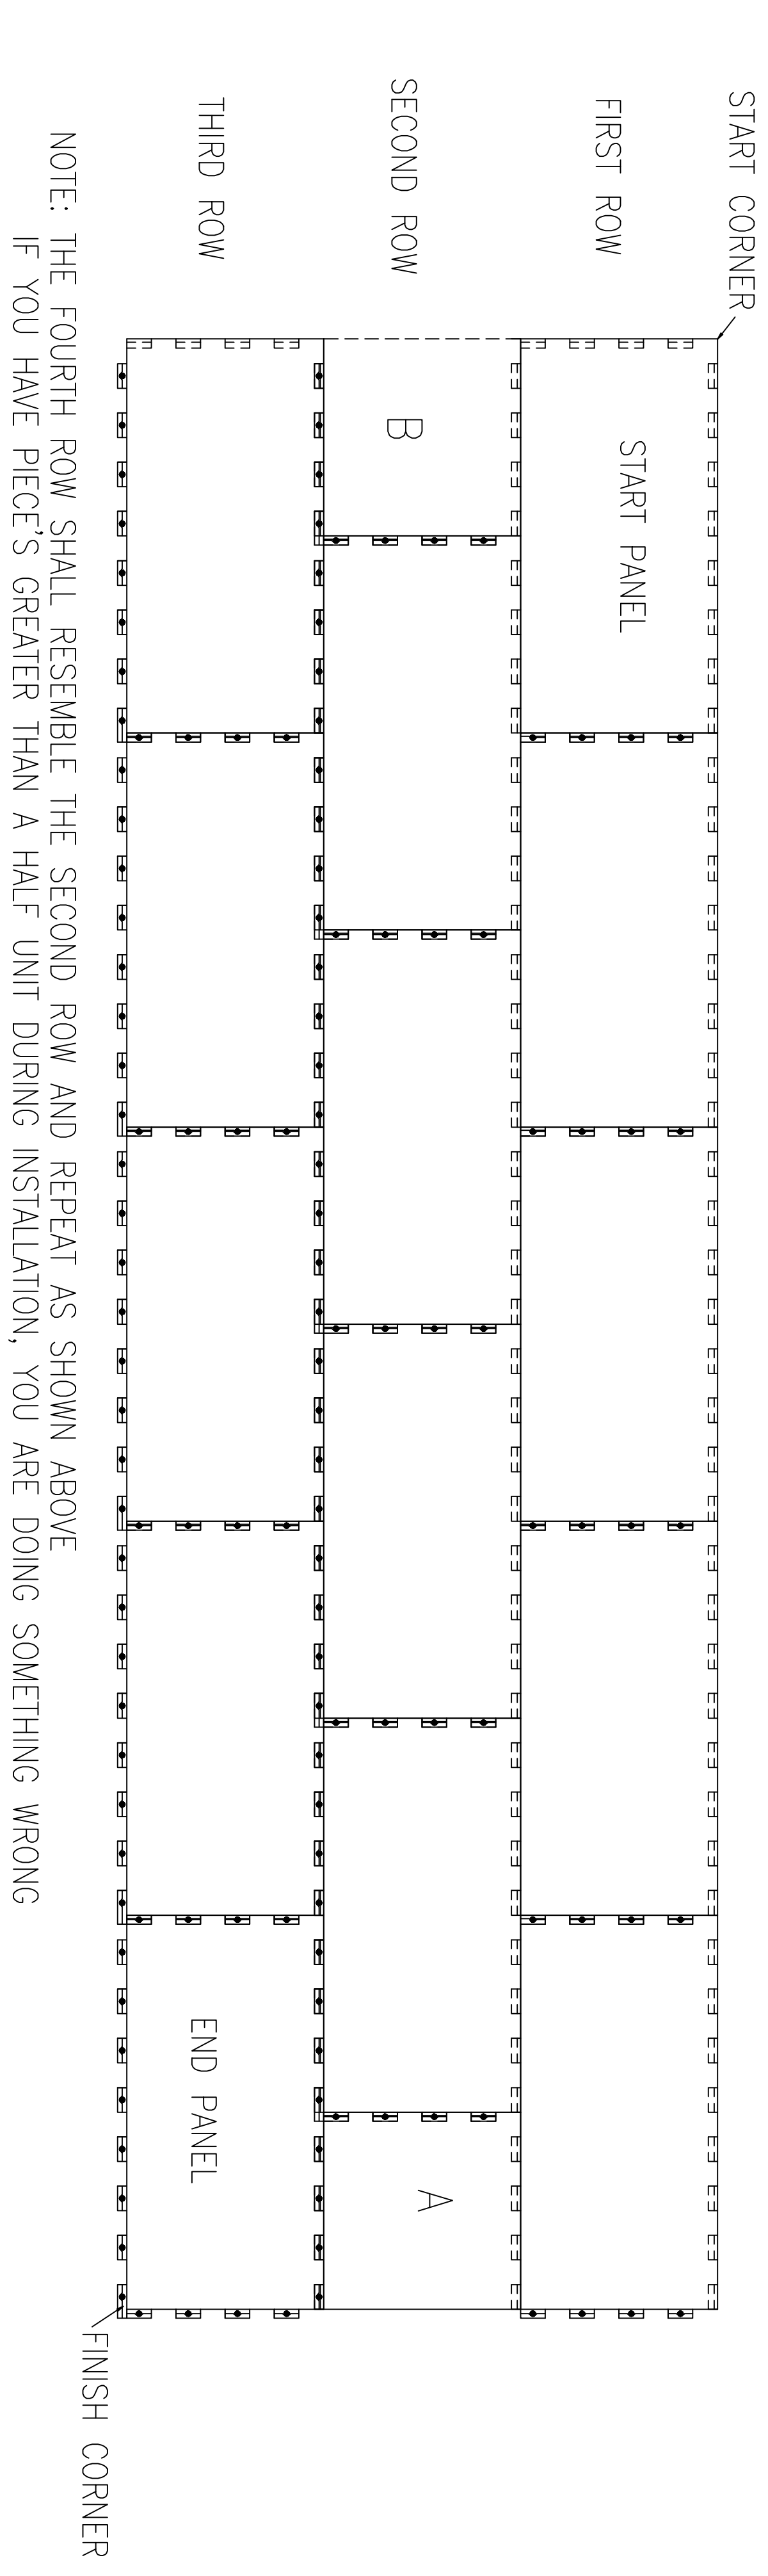
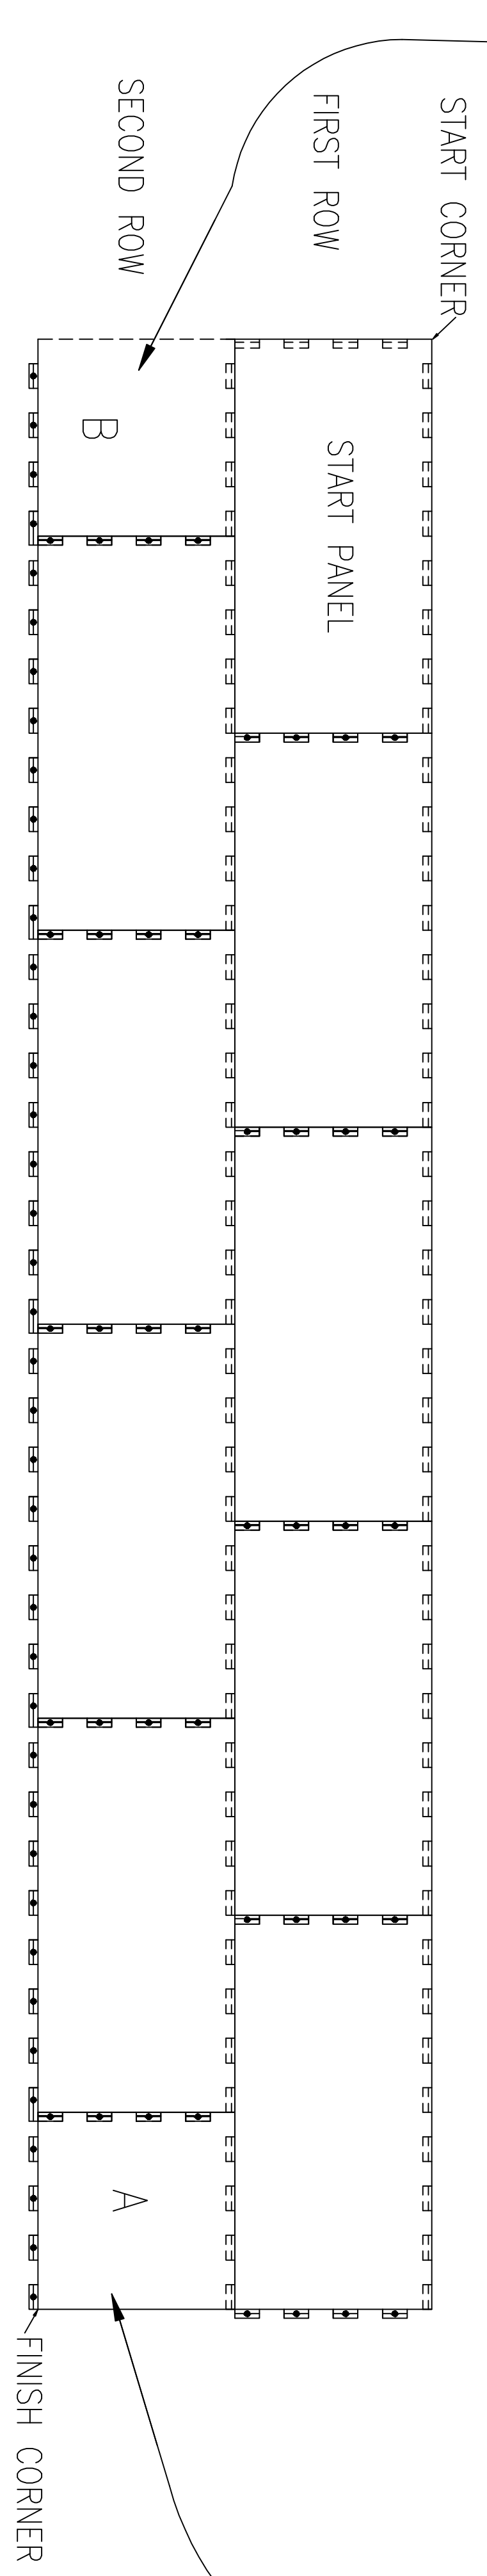


TYPICAL UNITY TILE/MAT/BLOCK/PAVER AFTER CUT AT IMITATION SEAM LINE

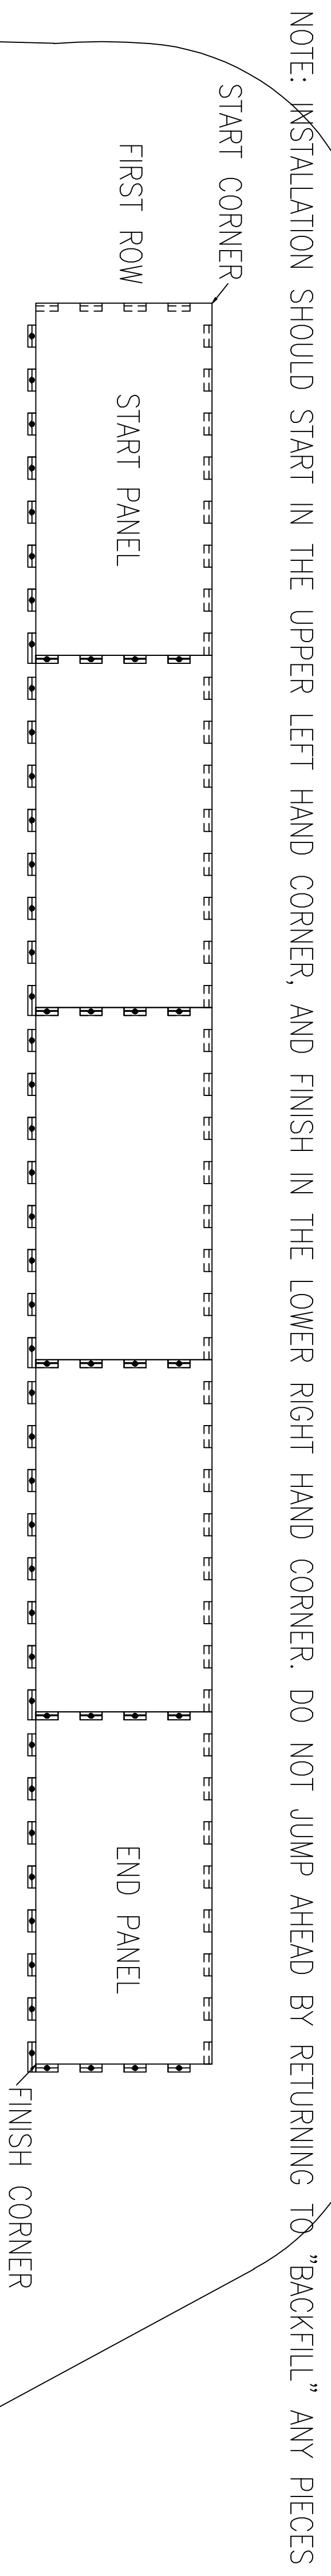

General Notes

UNITY STEP AND REPEAT DETAILS

No.	Revision/Issue	Date
2	UPDATE	8-18-16
1	ORIGINAL	9-24-09

UNITY CREATIONS LTD./UNITY SURFACING SYSTEMS
SALES & MARKETING:
 56 BLOOMINGDALE RD.
 HICKSVILLE, NY 11801
 T: (1-877) 41-UNITY
 F: (516) 933-3239
 E-MAIL: productinfo@surfacingystems.com
 WEB: www.surfacingystems.com

MANUFACTURING PLANT:
 UNITY CREATIONS, LTD.
 3997 ROUTE 9W (P.O. BOX 9)
 SAUGERTIES, NY 12477

PROJECT:

Project	Sheet
Date	
Scale	NOTED